






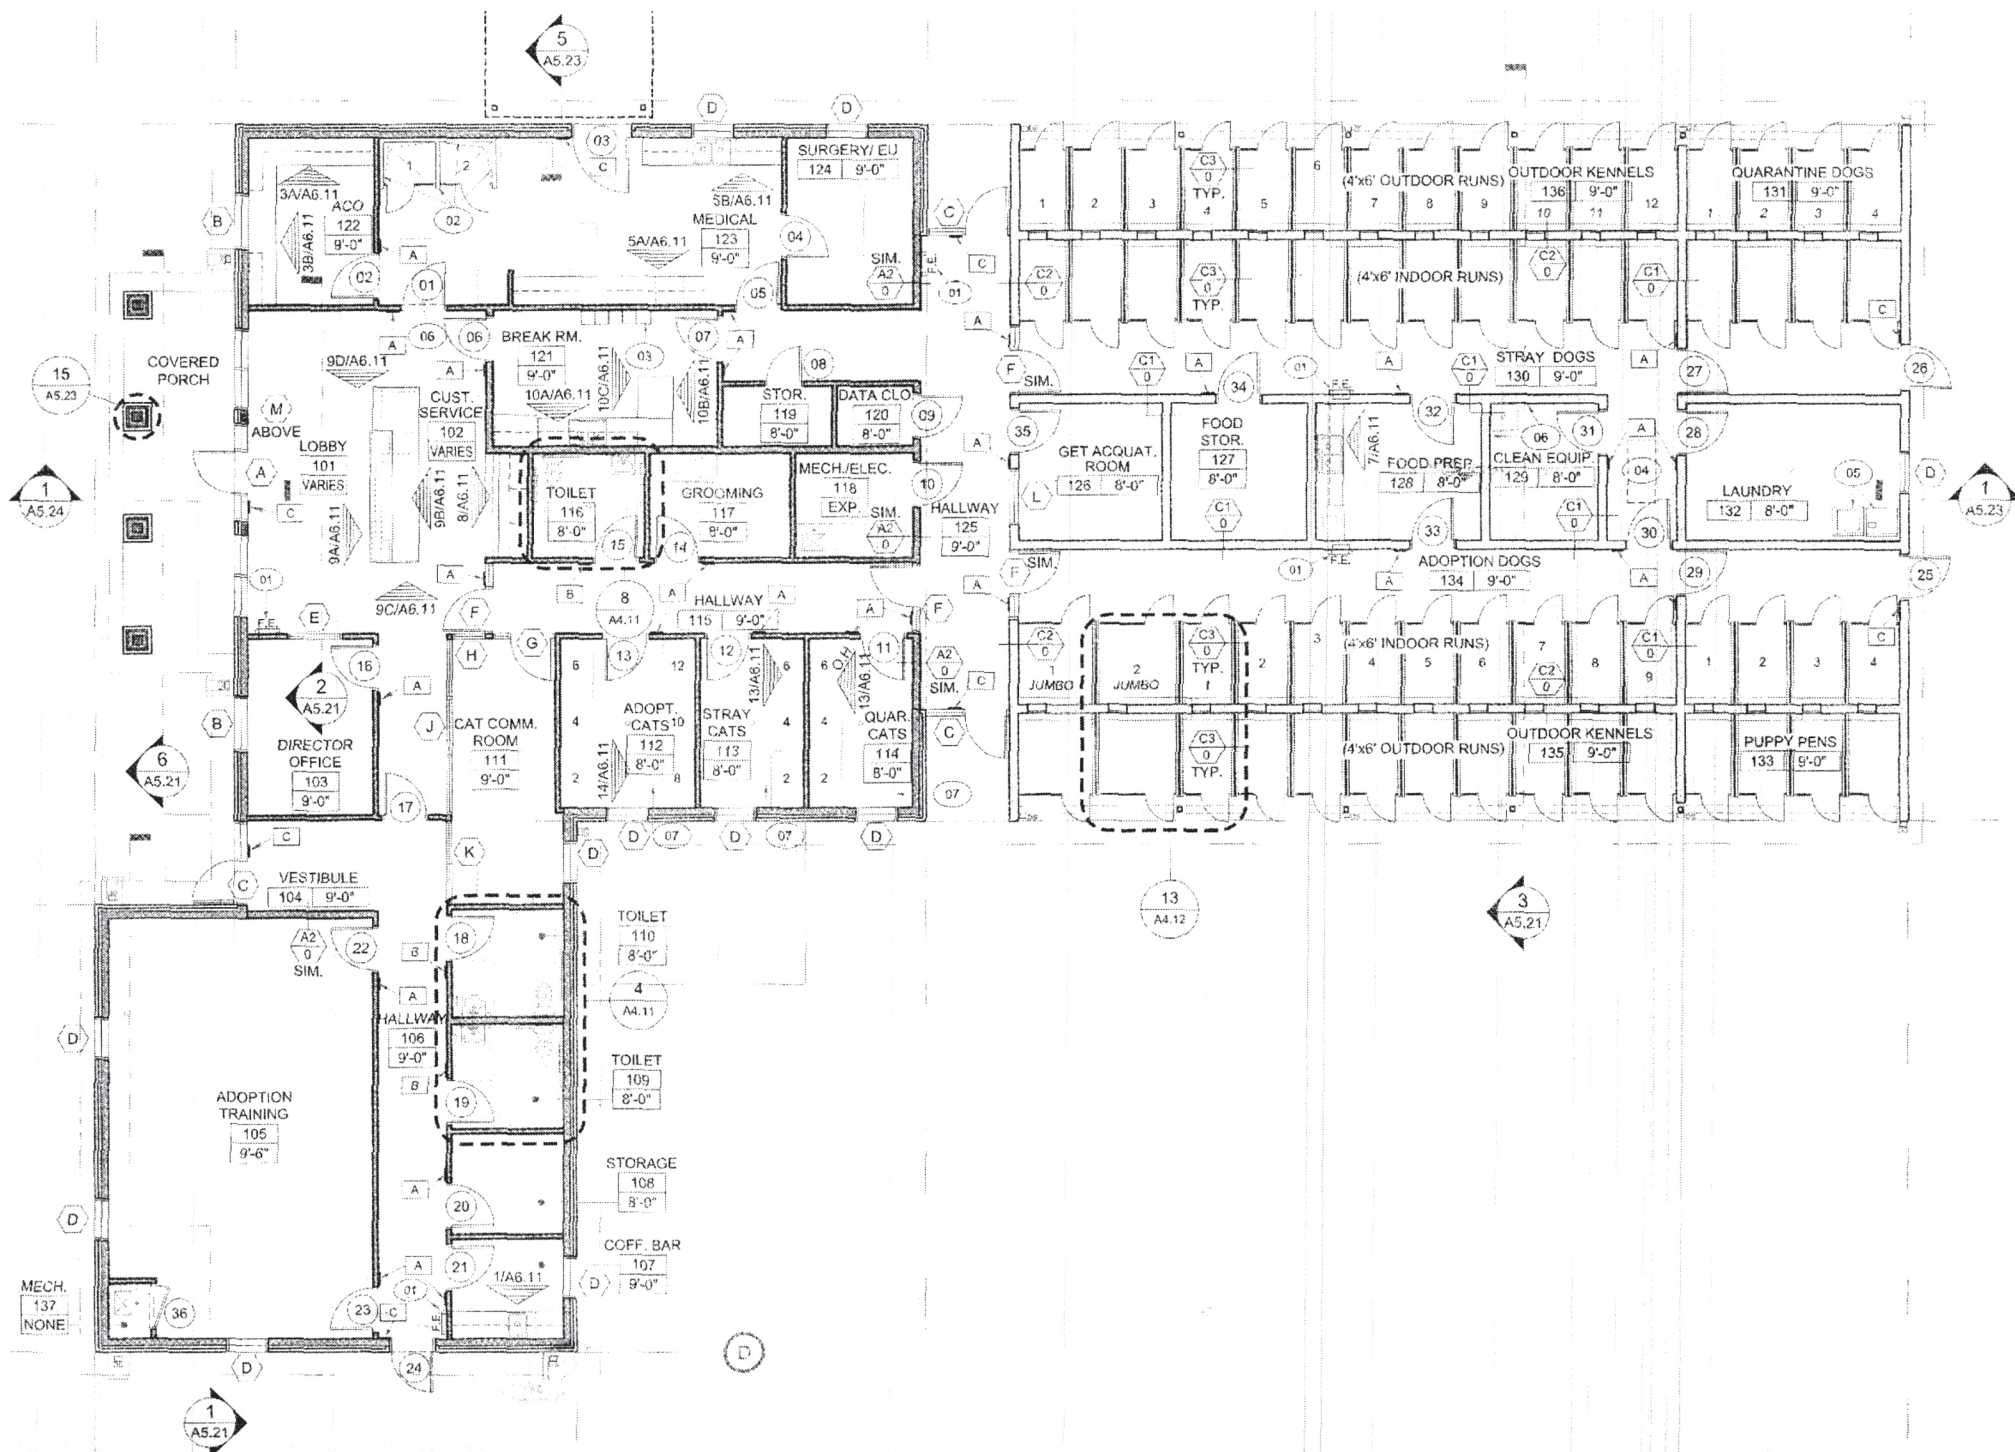


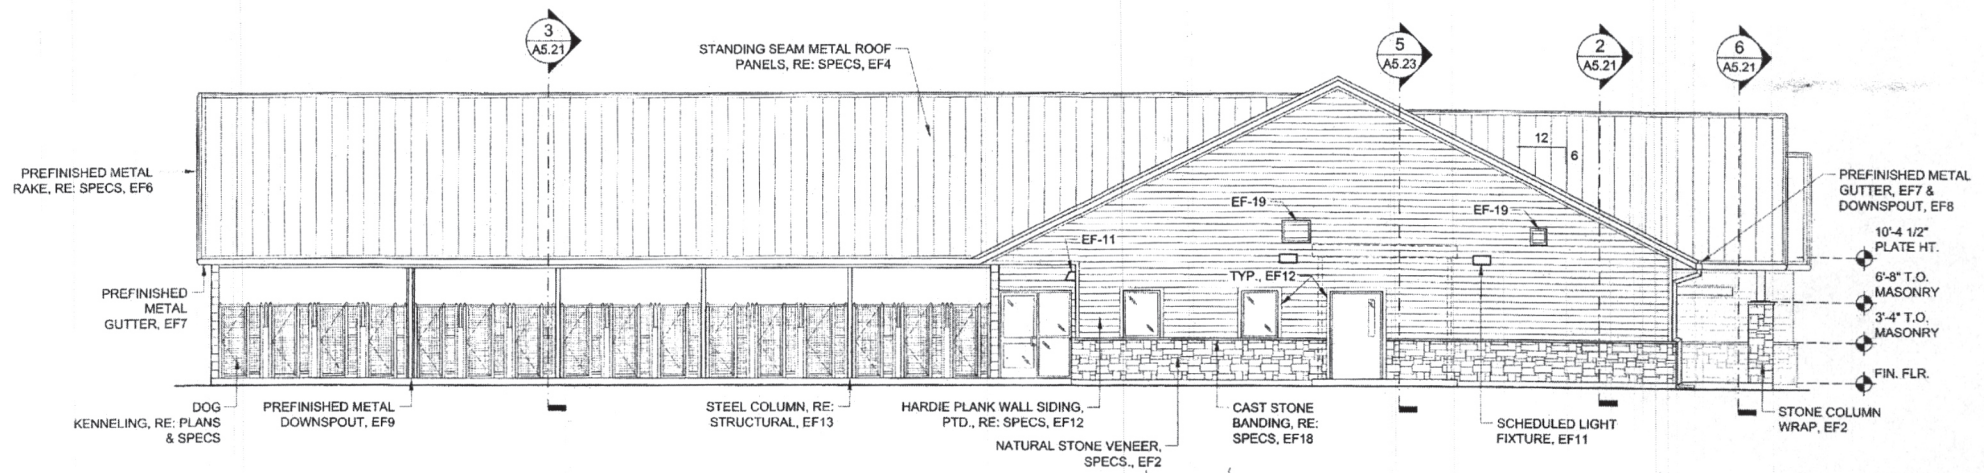

EAST EXTERIOR ELEVATION

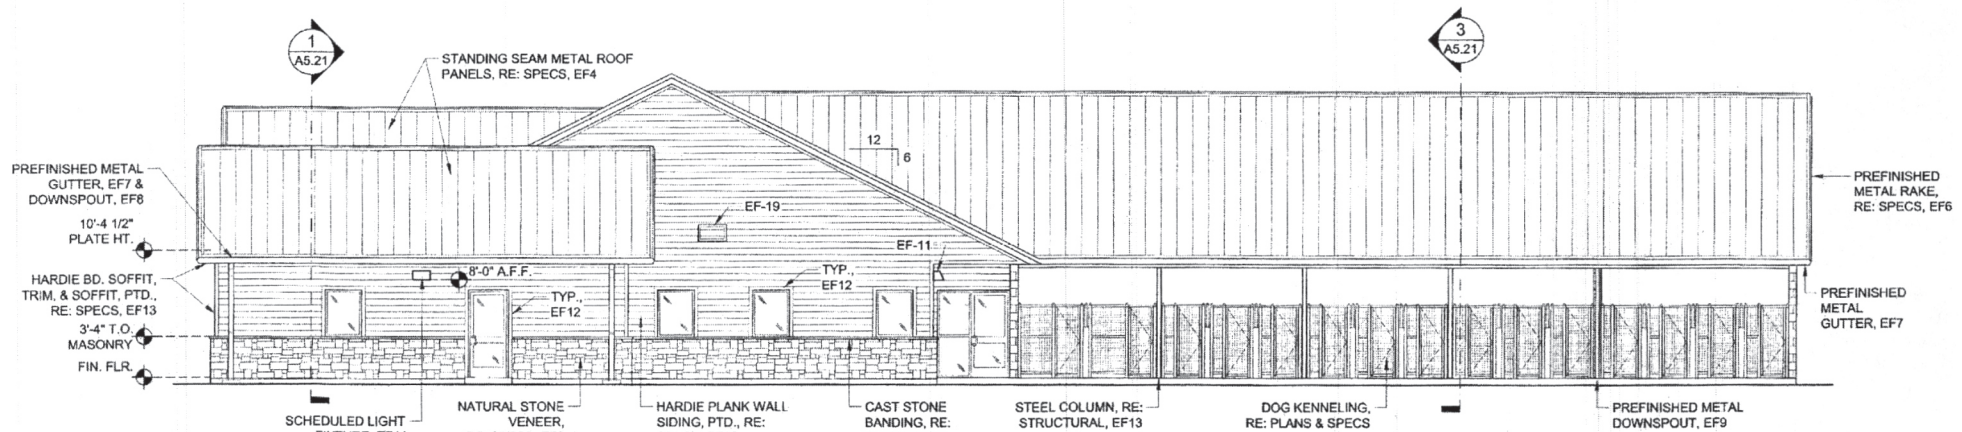

WEST EXTERIOR ELEVATION

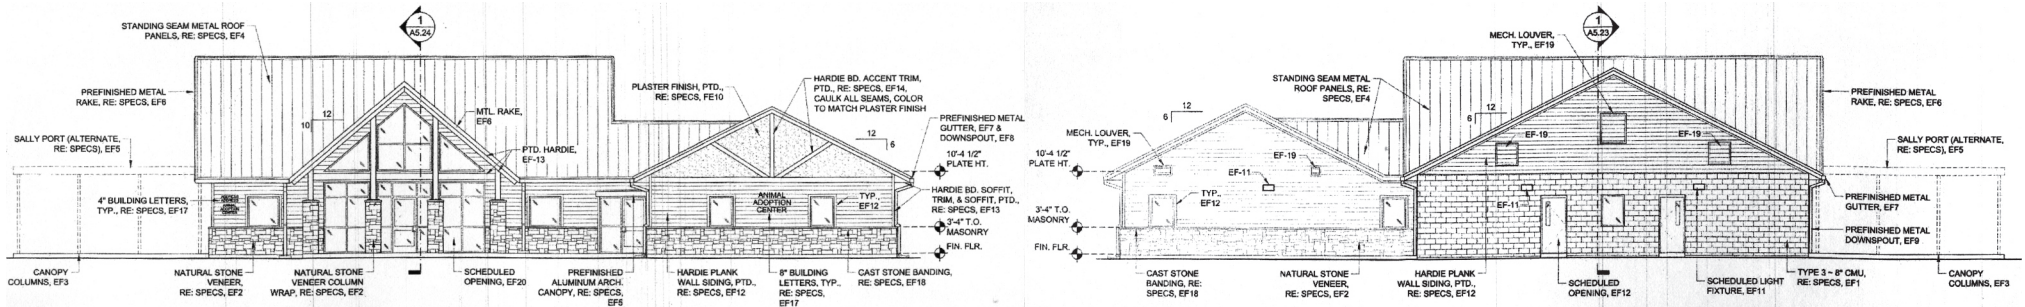

NORTH EXTERIOR ELEVATION

1/8"=1'-0"

1

SOUTH EXTERIOR ELEVATION

1/8"=1'-0"

9